
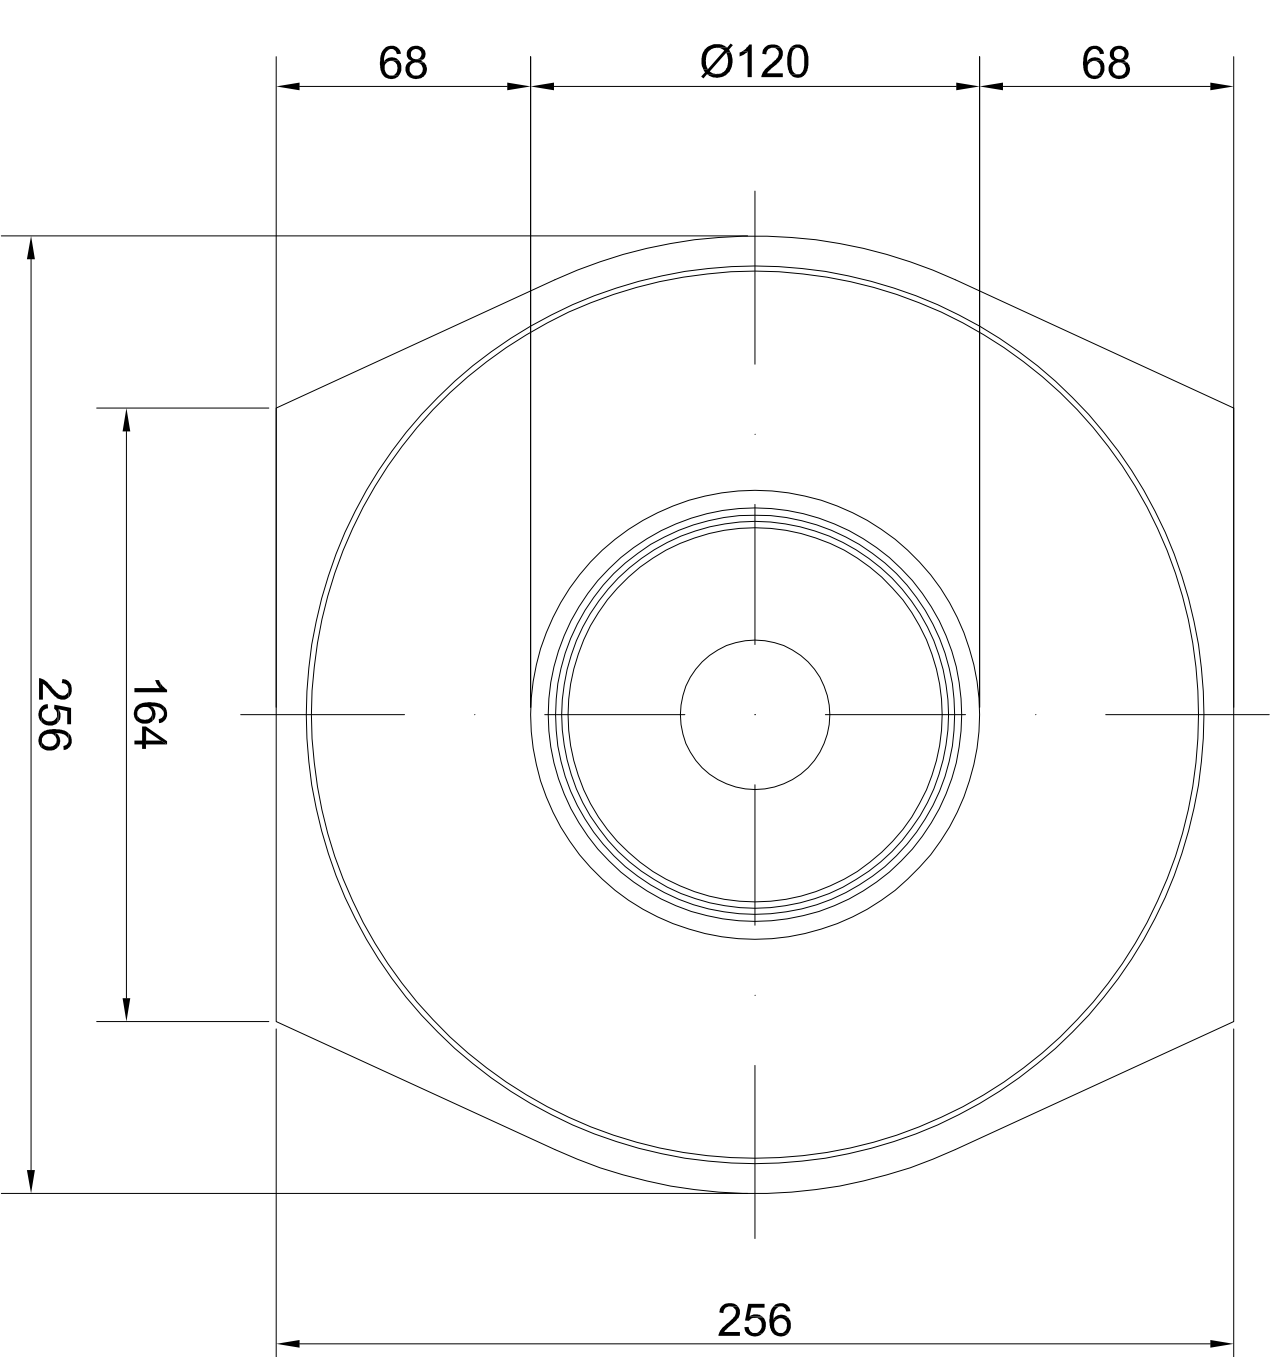


Draufsicht:

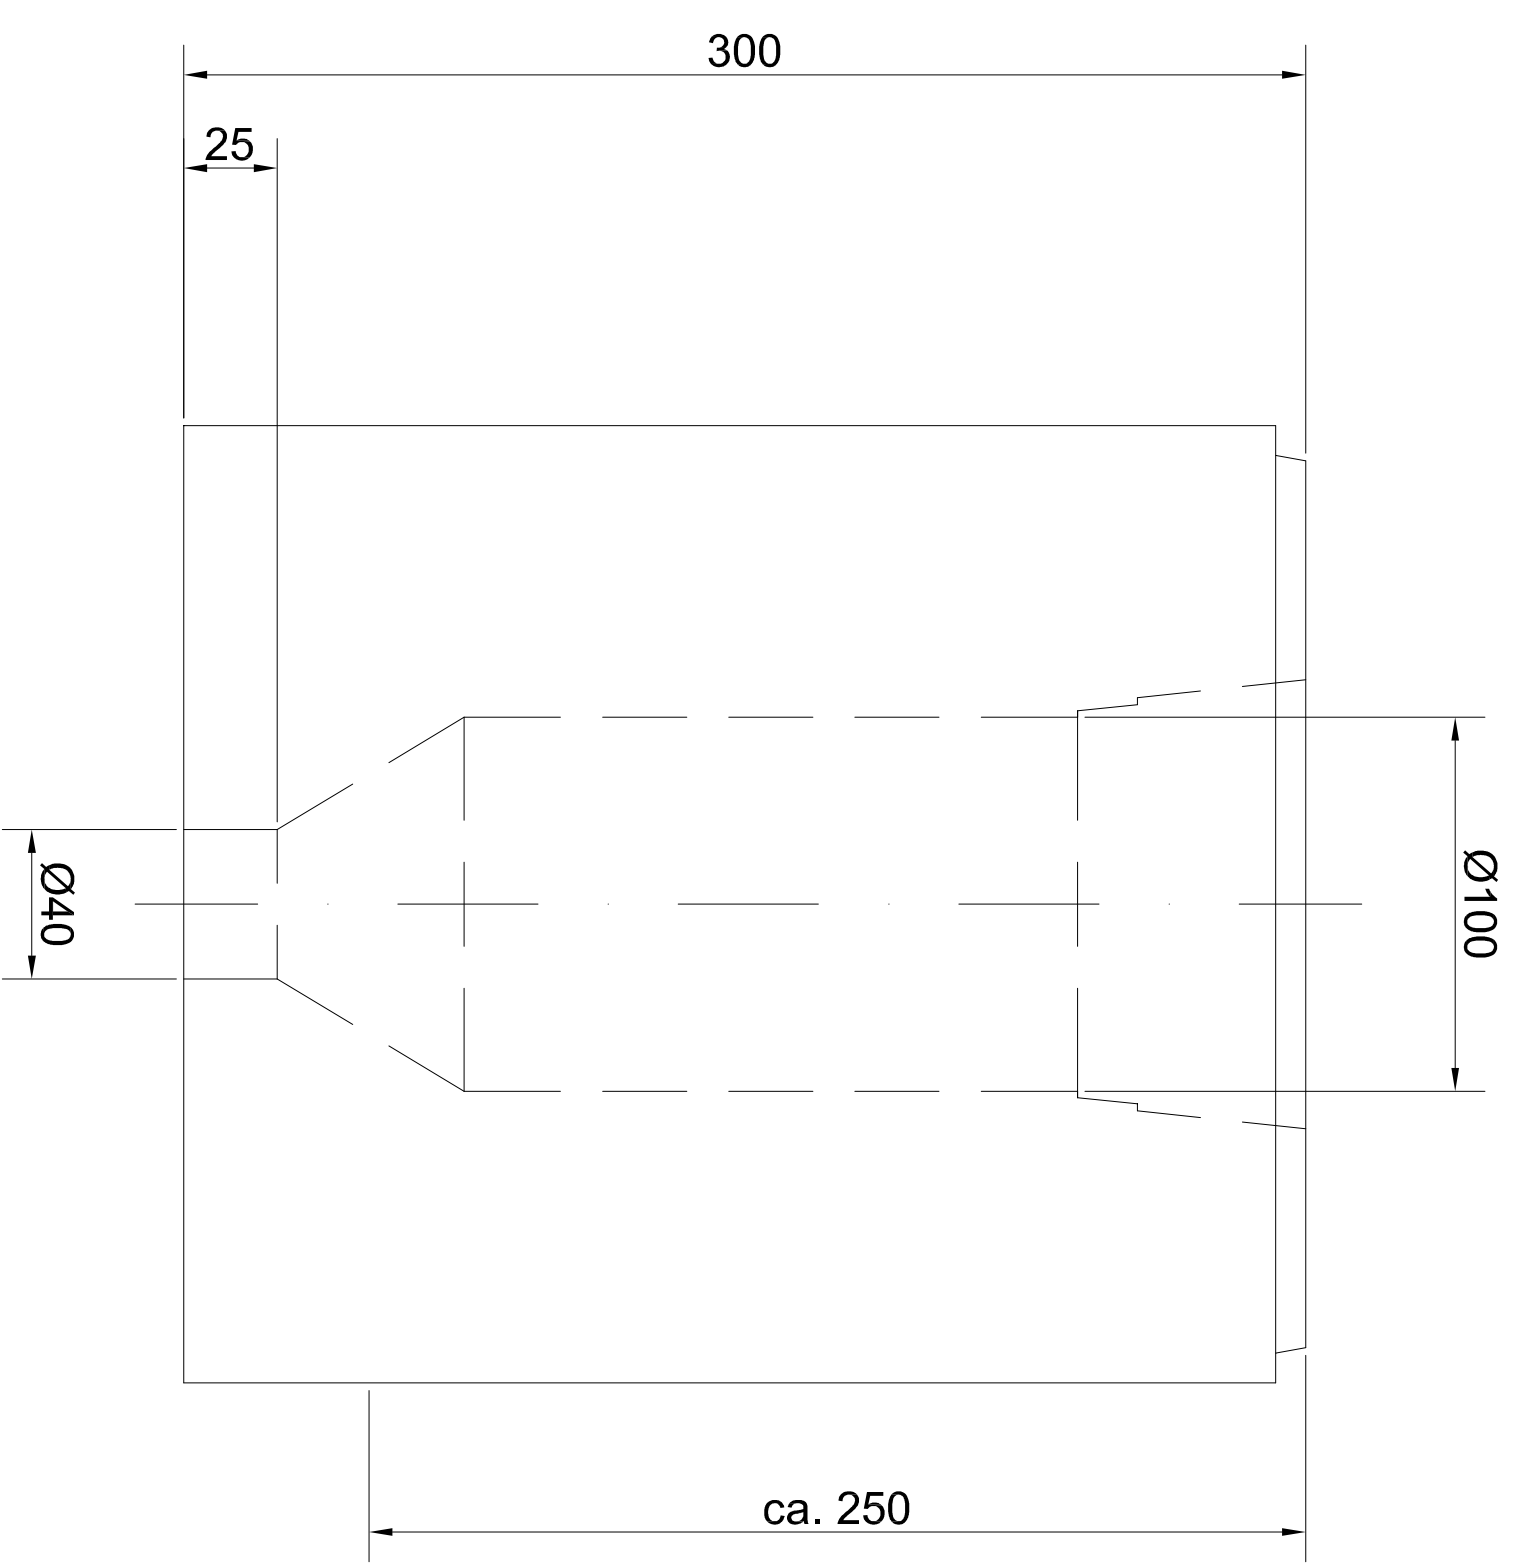

[www.bg-company.com](http://www.bg-company.com)

BG Verkehrszeichenfundament VZF-XS  
BG traffic sign foundation VZF-XS  
256/256/300 - Ø48, Ø60, Ø76, Ø90

BG-Code.: 58103      Version: 01  
Name.: ABCH      Date: 27.02.2013